


SUB-SILL TIMBER SUPPORT FOR  
CONVENTIONAL FOUNDATION  
Typical Design - Residential  
Taylor Consulting Services, LLC

4" X 6" X 12' Treated Pine Timber for Joist Support  
Thick Side up for Better Moment Handling

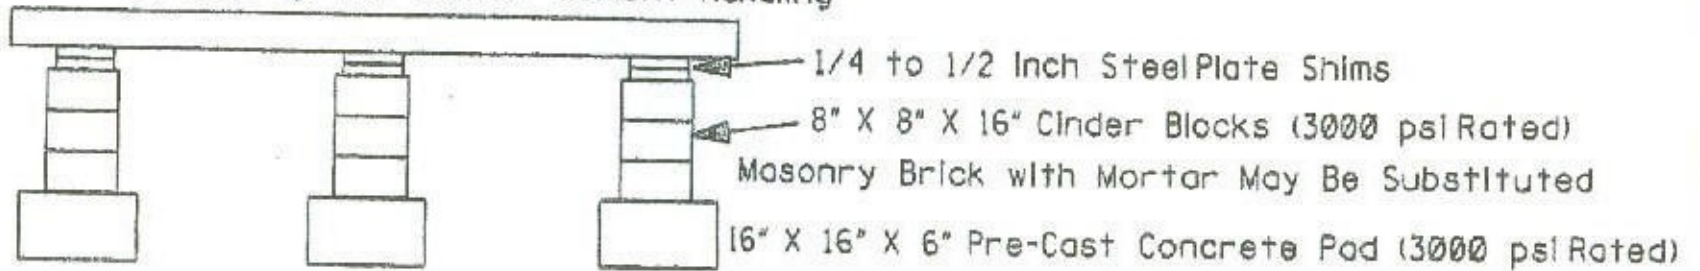

Three Built Piers Per 12 Foot Beam Length

"NOT TO SCALE"

Foundation Vents Placed Where Needed